

Index A : modification ajout ascenseur le 09.01.2006

GRUPE SCOLAIRE CHANAS


AXONOMETRIE 1

ARIES ARCHITECTES / BET GALIARD TECHNOLOGIES | le : 20.12.2005


ETUDE

DCE 01A








PLAN DE STRUCTURE

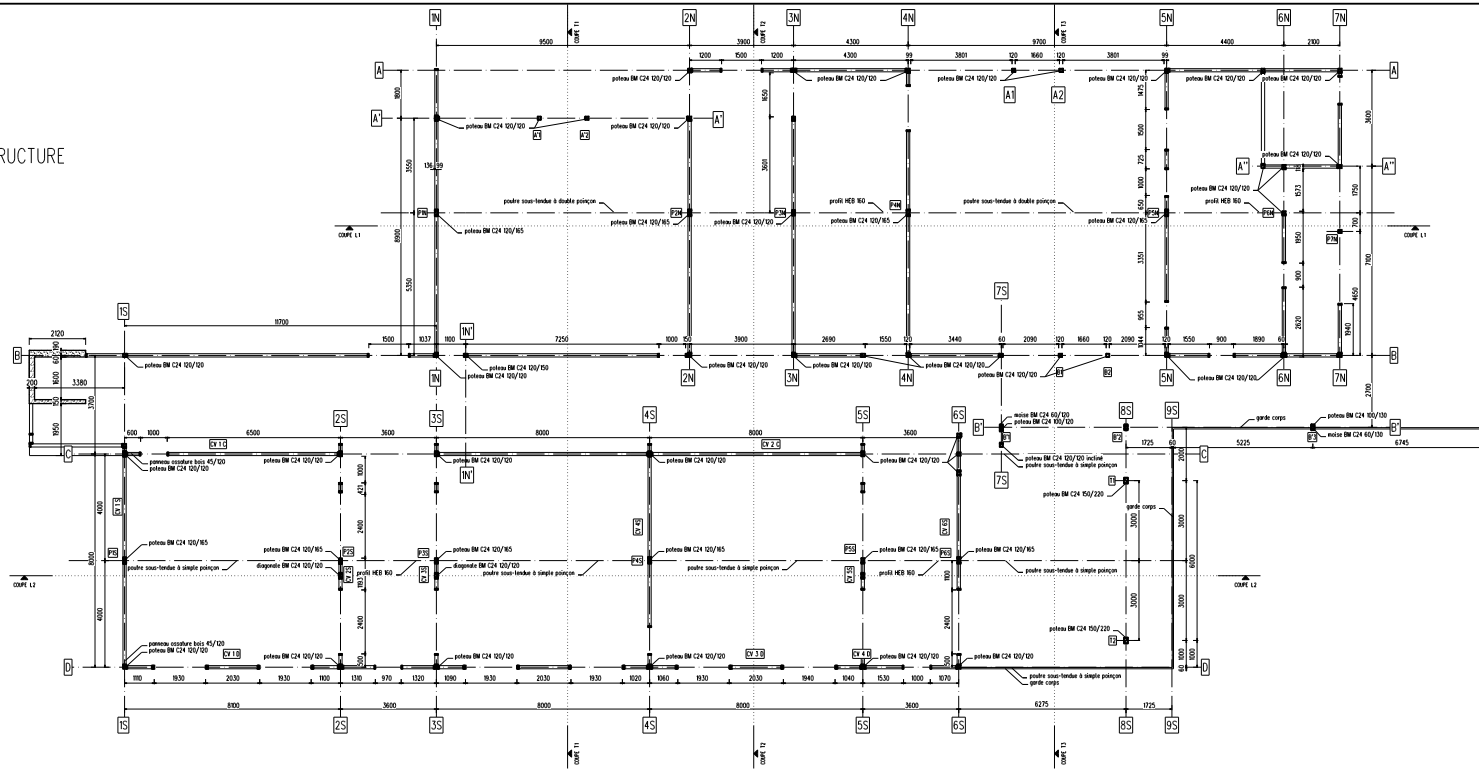


PLAN DE TOITURE

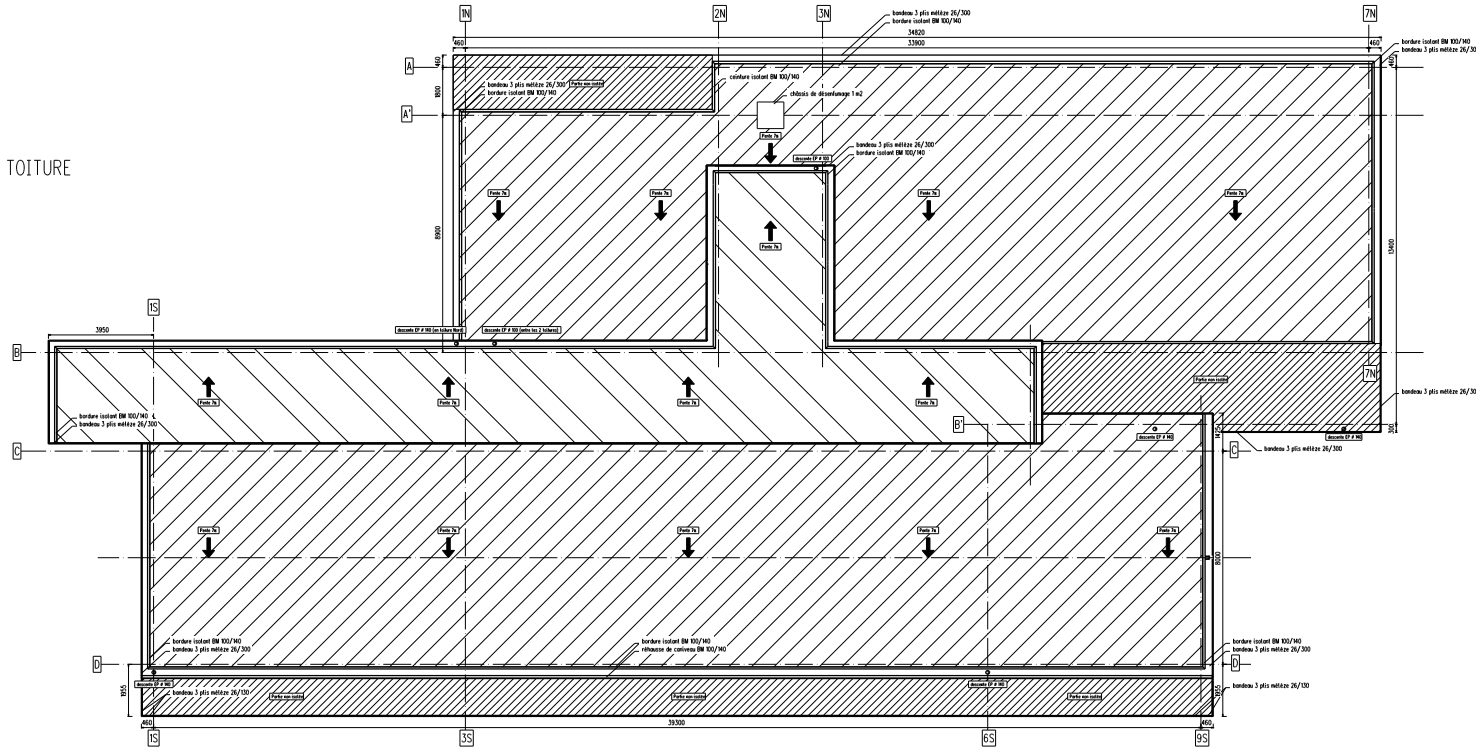


Index A : modification ajout ascenseur le 09.01.2006

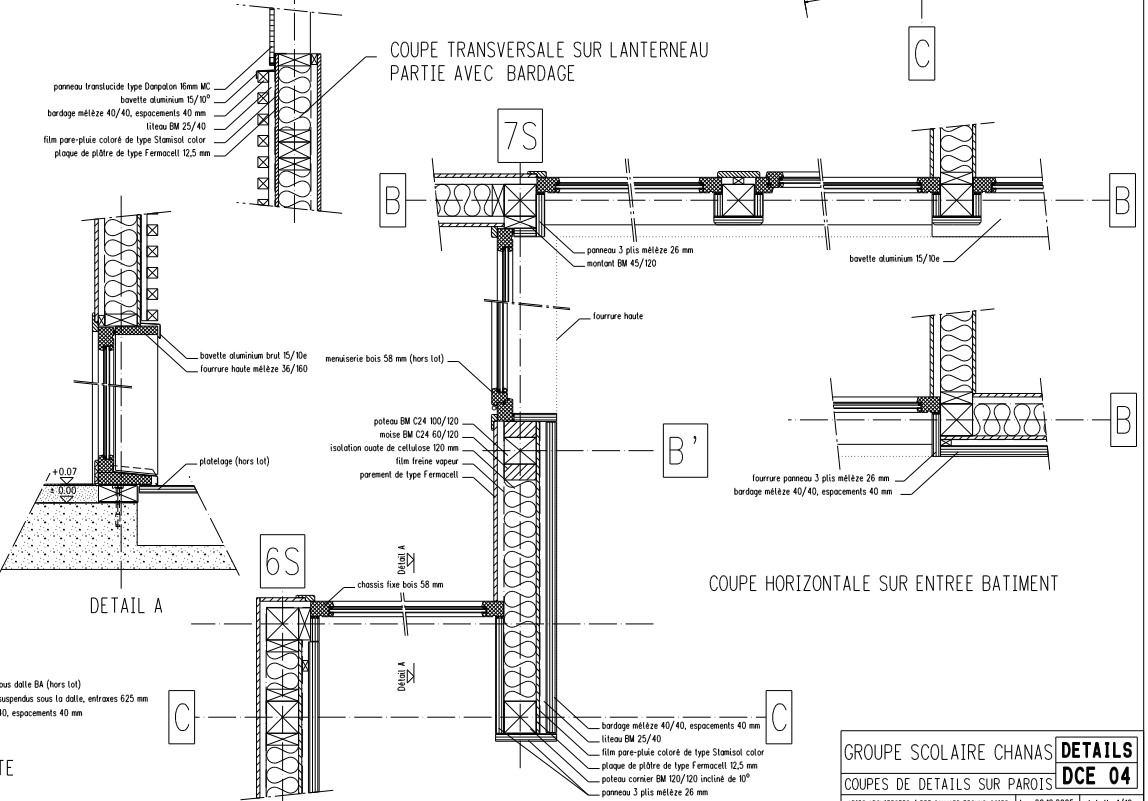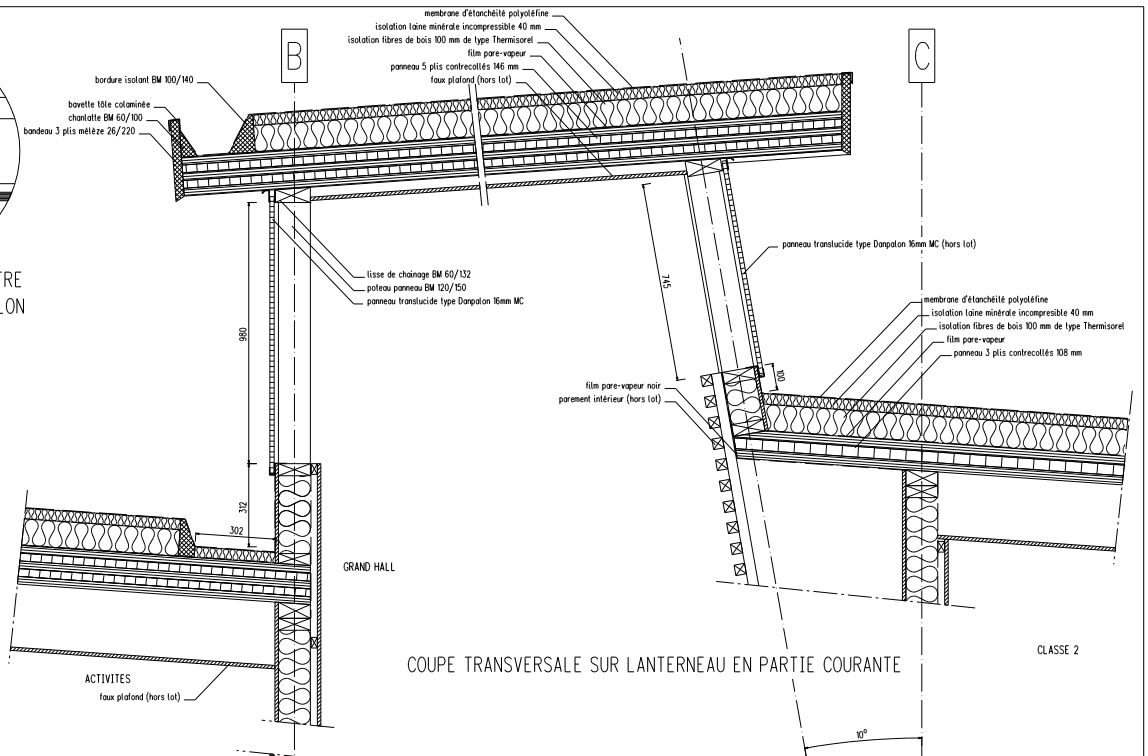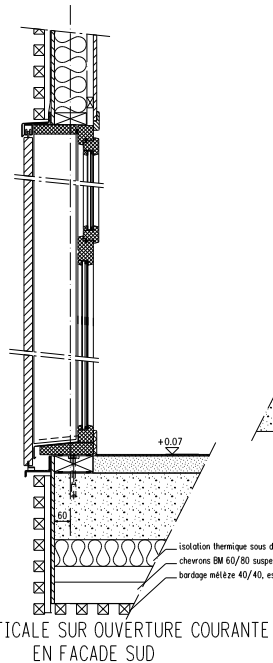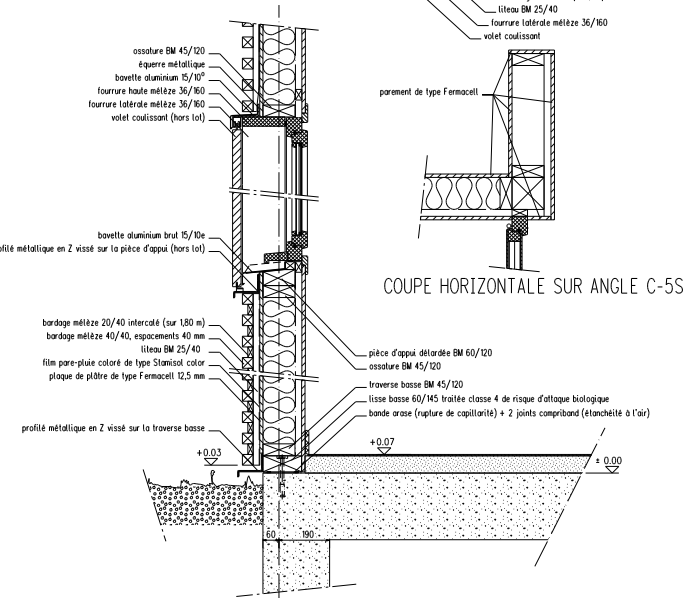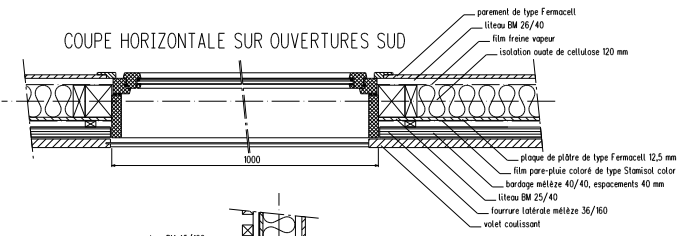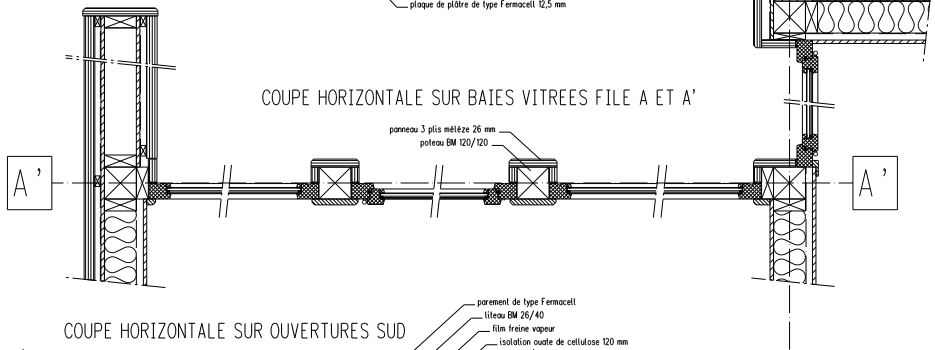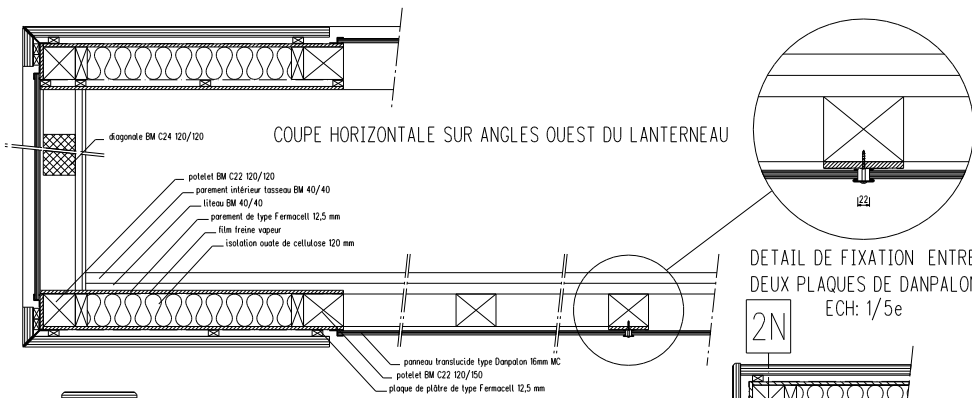


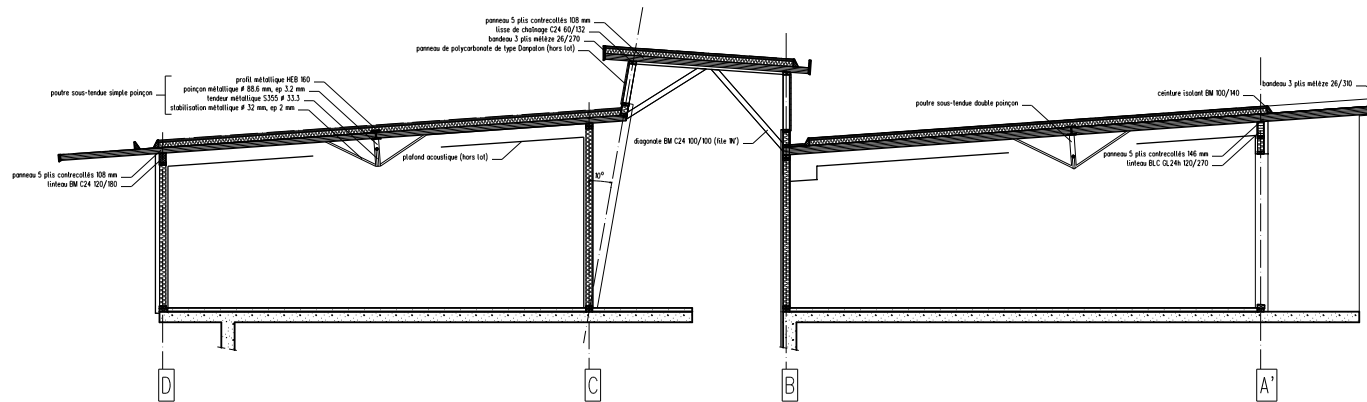


COUPE T1

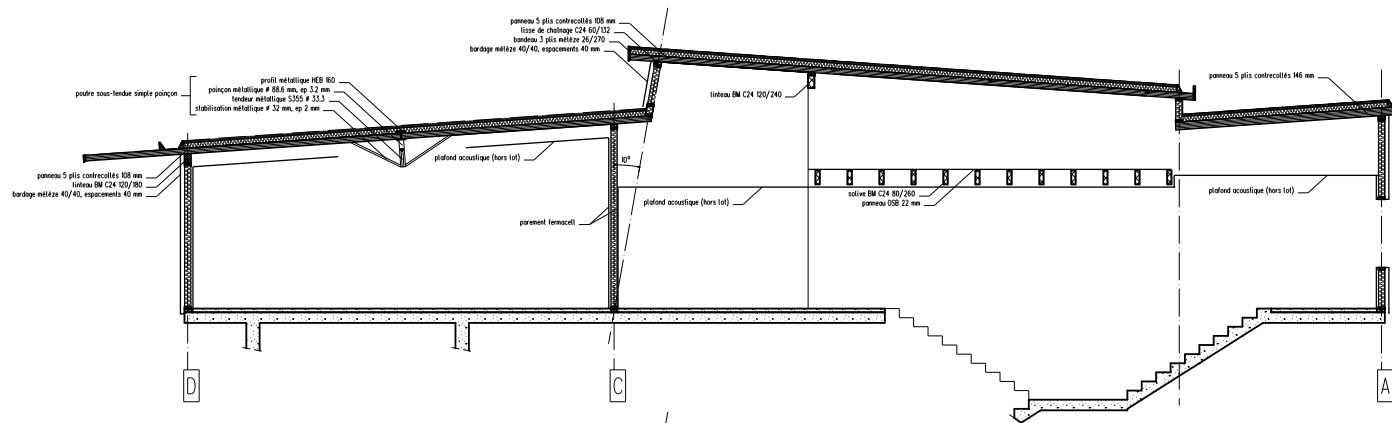


COUPE T2

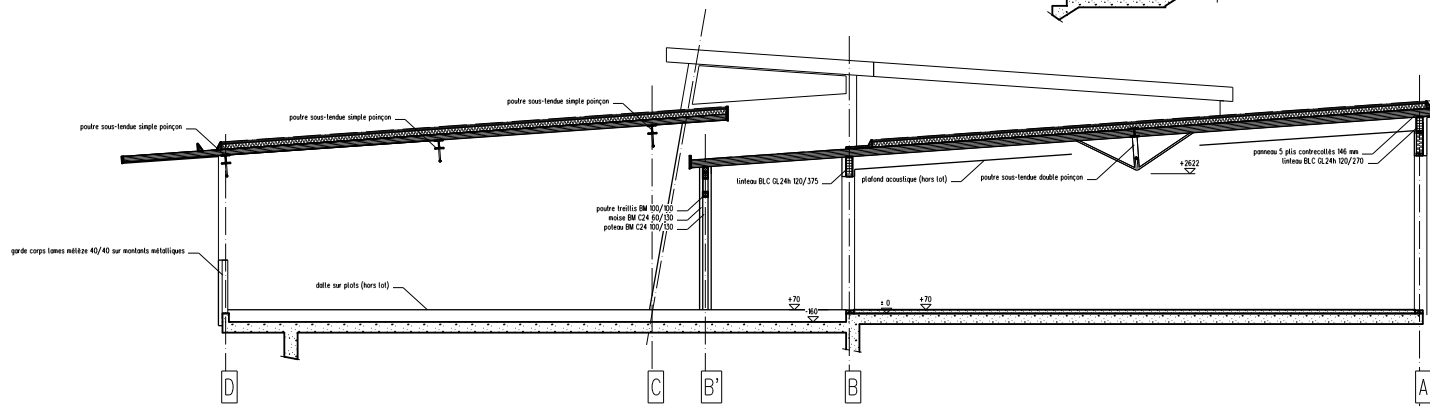


COUPE T3

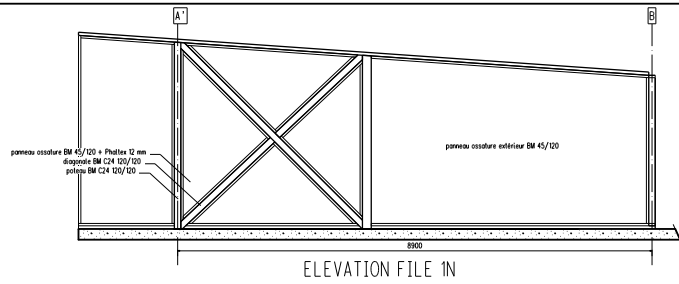


ELEVATION FILE 1N

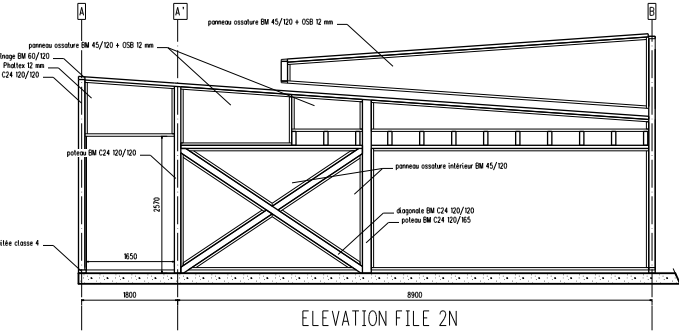


ELEVATION FILE 2N

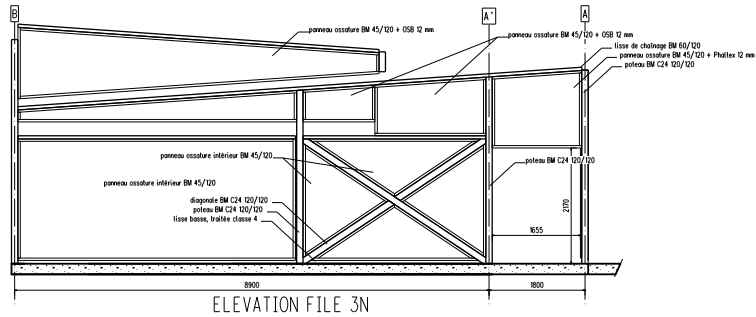


ELEVATION FILE 3N

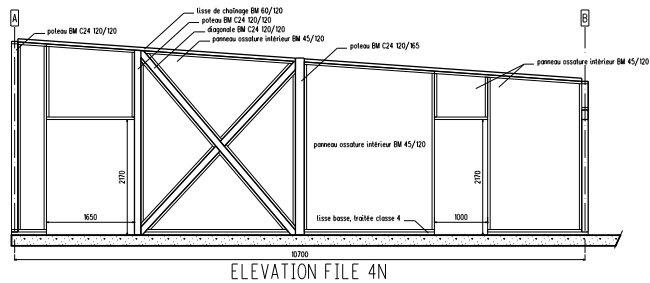


ELEVATION FILE 4N

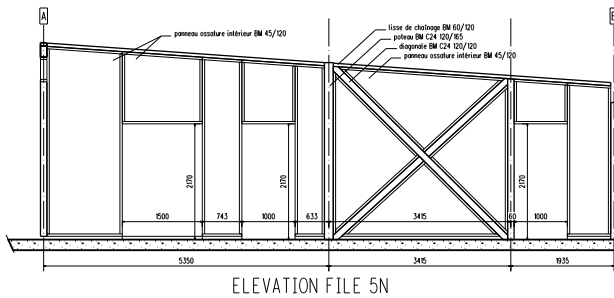


ELEVATION FILE 5N

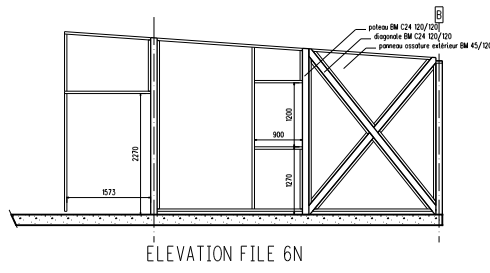


ELEVATION FILE 6N

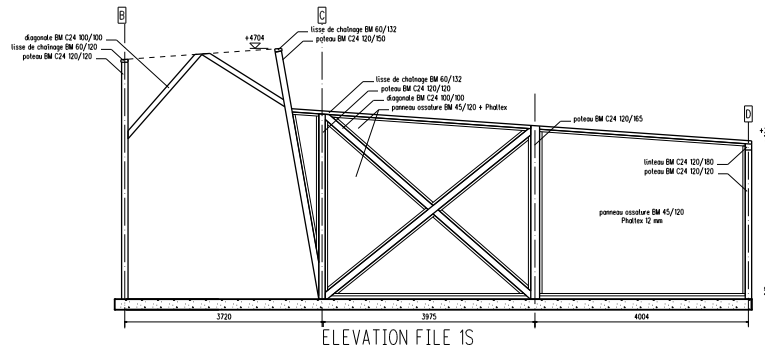


ELEVATION FILE 1S

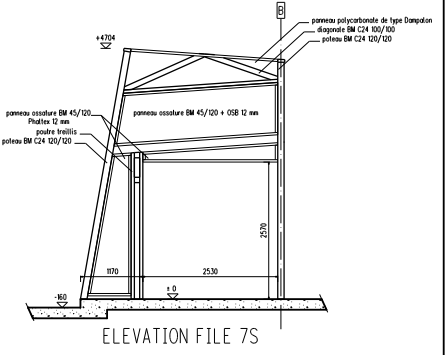


ELEVATION FILE 7S

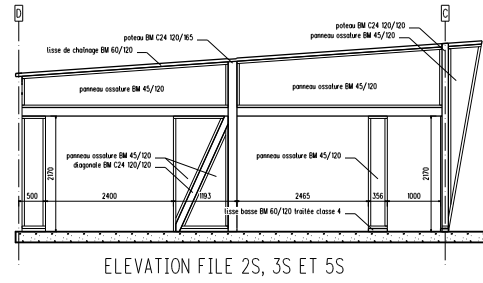

ELEVATION FILE 2S, 3S ET 5S

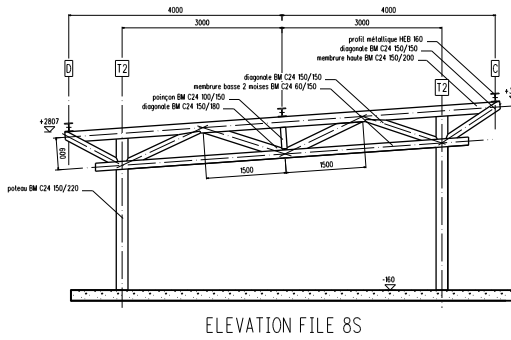

ELEVATION FILE 8S

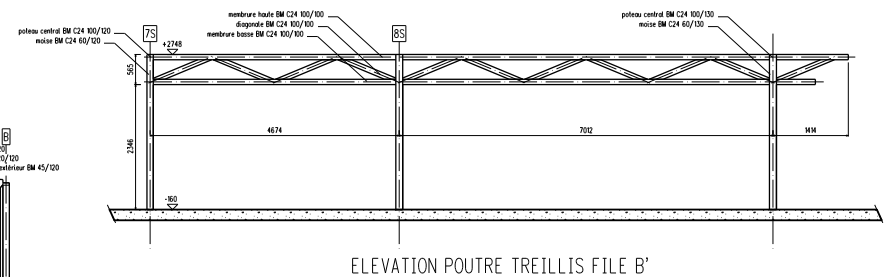

ELEVATION POUTRE TREILLIS FILE B'

Indice A : modification ajout ascenseur le 09.01.2006